


PRELIMINARY

CERTIFIED SURVEY MAP NO. _____

LOT 90 AND LOT 91, FIRST ADDITION TO NORTHLAWN ESTATES, LOCATED IN THE NORTHEAST QUARTER OF THE SOUTHWEST QUARTER OF SECTION 04, TOWNSHIP 07 NORTH, RANGE 11 EAST, VILLAGE OF COTTAGE GROVE, DANE COUNTY, WISCONSIN.

NORTH QUARTER CORNER SECTION 04, T07N, R11E
FOUND BRASS CAP IN CONCRETE

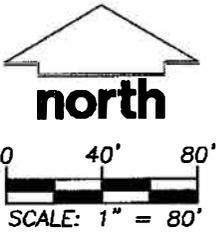


LEGEND

- GOVERNMENT CORNER
- 2" IRON PIPE FOUND
- 1" IRON PIPE FOUND
- 3/4" REBAR FOUND
- PLAT BOUNDARY
- RIGHT-OF-WAY LINE
- CENTERLINE
- SECTION LINE
- EASEMENT LINE
- NO ACCESS

NOTES

1. FIELD WORK PERFORMED BY JSD PROFESSIONAL SERVICES, INC. ON JANUARY 22, 2016.
2. BEARINGS FOR THIS SURVEY AND MAP ARE BASED ON THE WISCONSIN COUNTY COORDINATE SYSTEM (WCCS), DANE COUNTY. THE EAST LINE OF THE SOUTHWEST QUARTER BEARS N 00°11'00" W.

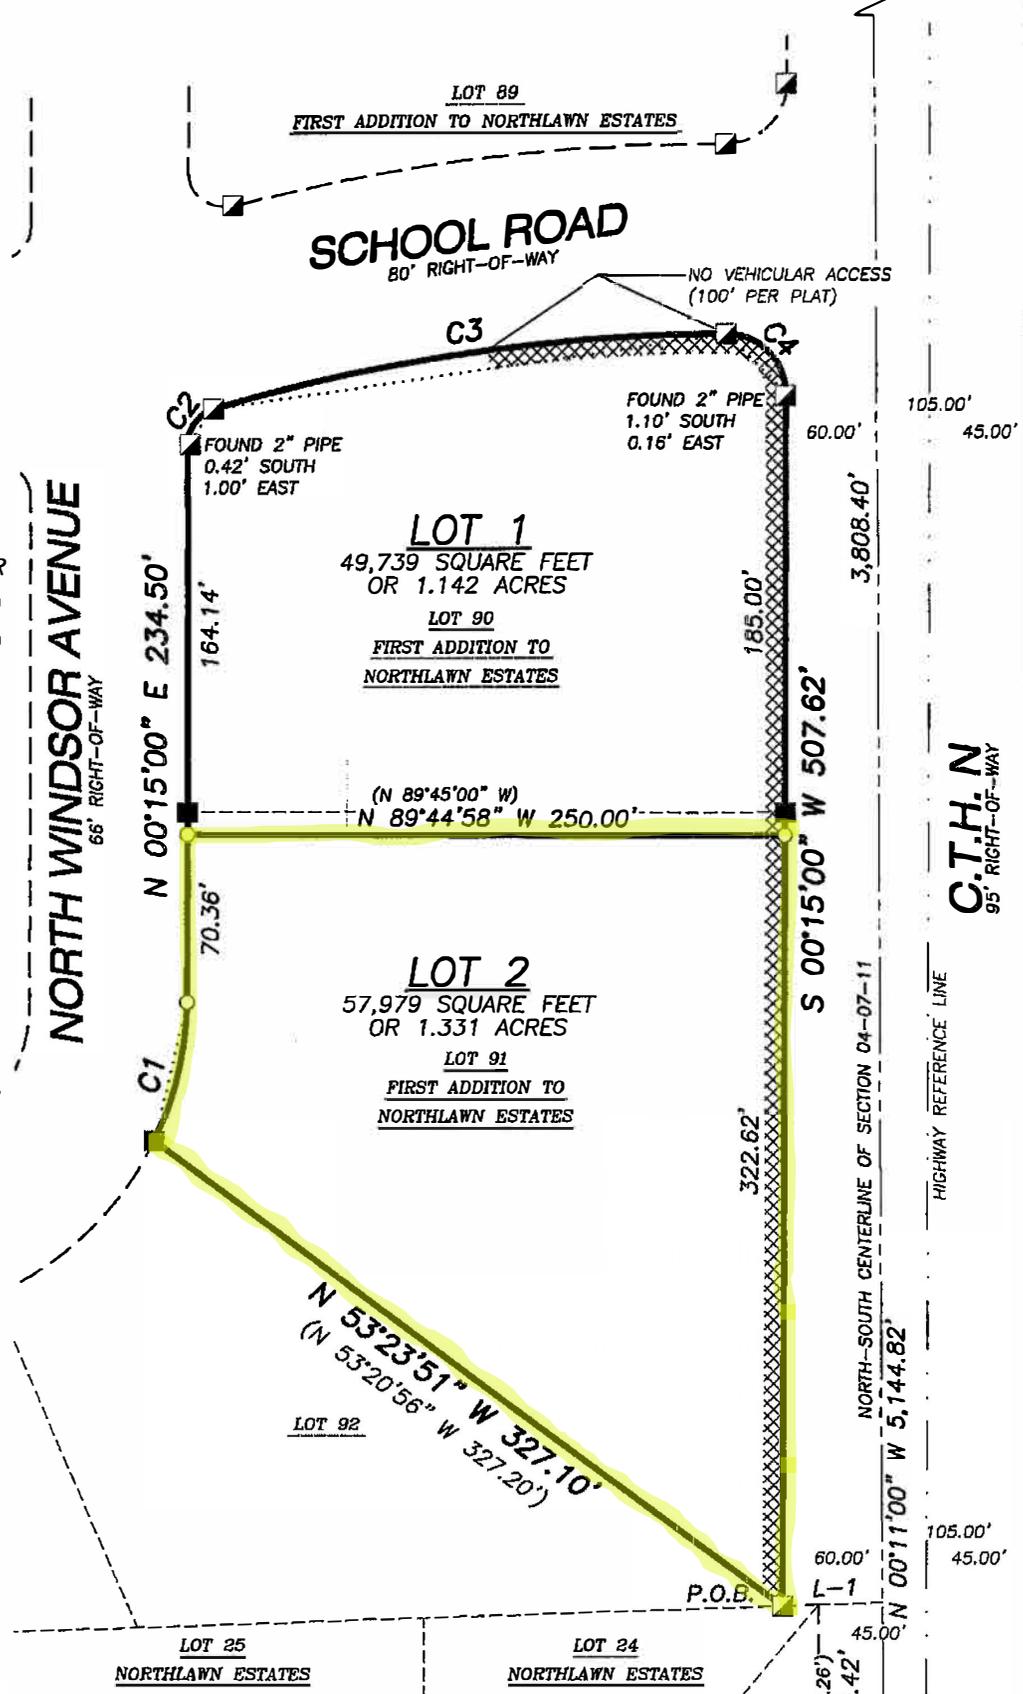

LINE TABLE		
LINE	BEARING	DISTANCE
L1	S88°01'17"W	41.77'
()	S88°01'17"W	41.65'

File: I:\2015\1571295\DWG\1571295 CSM.dwg Layout: Sheet 1 User: jk Plotted: Jan 26, 2016 8:05am

PREPARED BY:
JSD Professional Services, Inc.
 Engineers • Surveyors • Planners
 161 HORIZON DRIVE, SUITE 101
 VERONA, WISCONSIN 53593
 PHONE: (608)848-5060

PREPARED FOR:
HOMBURG REALTY, INC.
 5590 MONONA DRIVE
 MONONA, WI 53716

PROJECT NO: 15-7129
 FILE NO: B-*
 FIELDBOOK/PG: -
 SHEET NO: 1 OF 4

SURVEYED BY: ZMR
 DRAWN BY: JK
 CHECKED BY: TJB
 APPROVED BY: TJB

VOL. _____ PAGE _____
 DOC. NO. _____
 C.S.M. NO. _____